


1m Retaining Wall with Near Vertical Face

Non-river application (Not to scale)

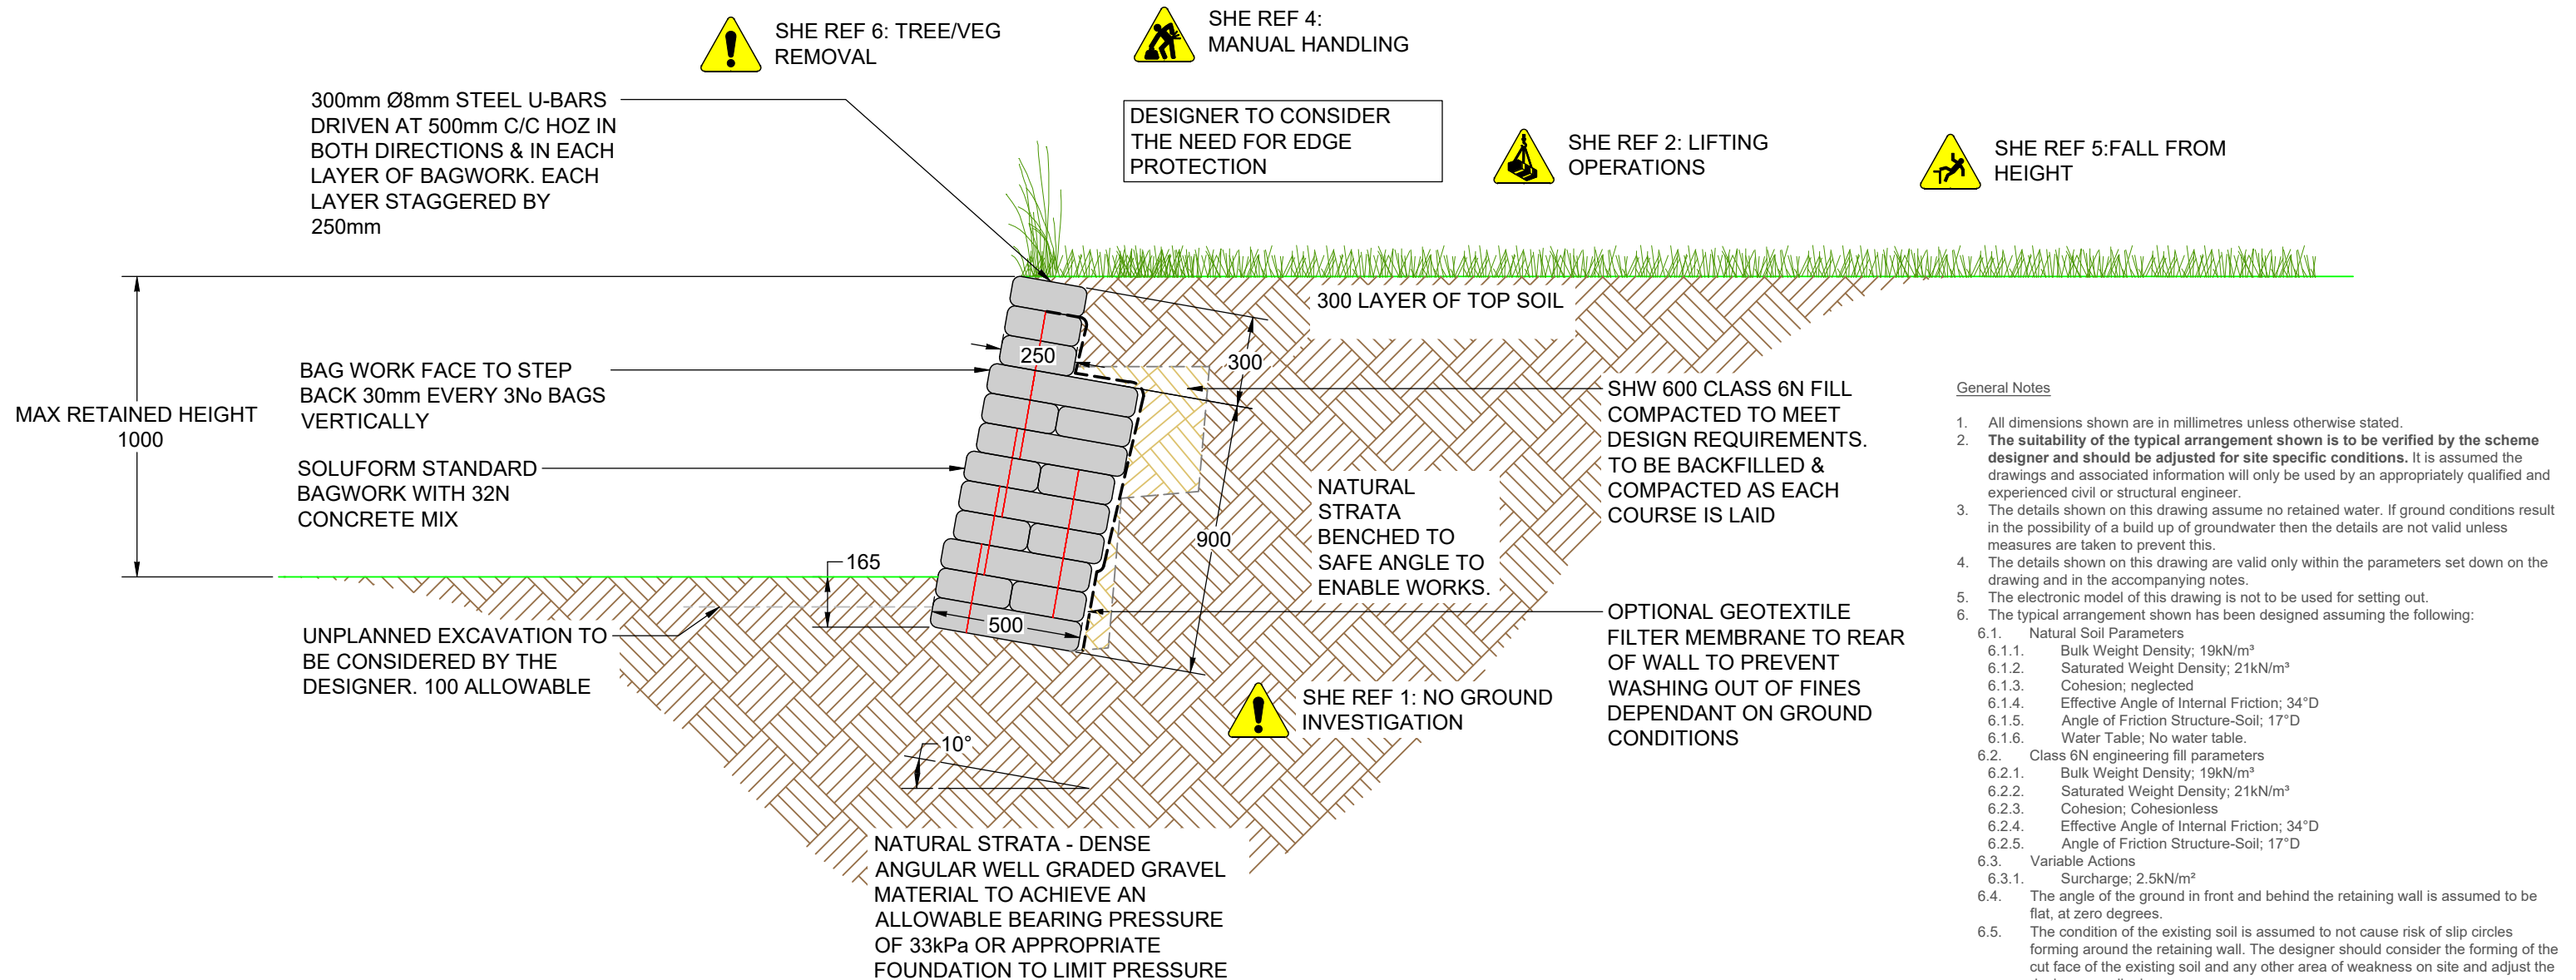

All drawings and designs are non-site and non-scheme specific and are provided for guidance purposes only. Any proposed design or application should be approved by a suitably qualified Design Consultant.

Design Calculations, Risk Assessment and Design
Check Statement available upon request
Please email sales@soluform.co.uk for further information