


STANDARDISED SOLUFORM MSE BAGWORK DETAILS CHANNELS

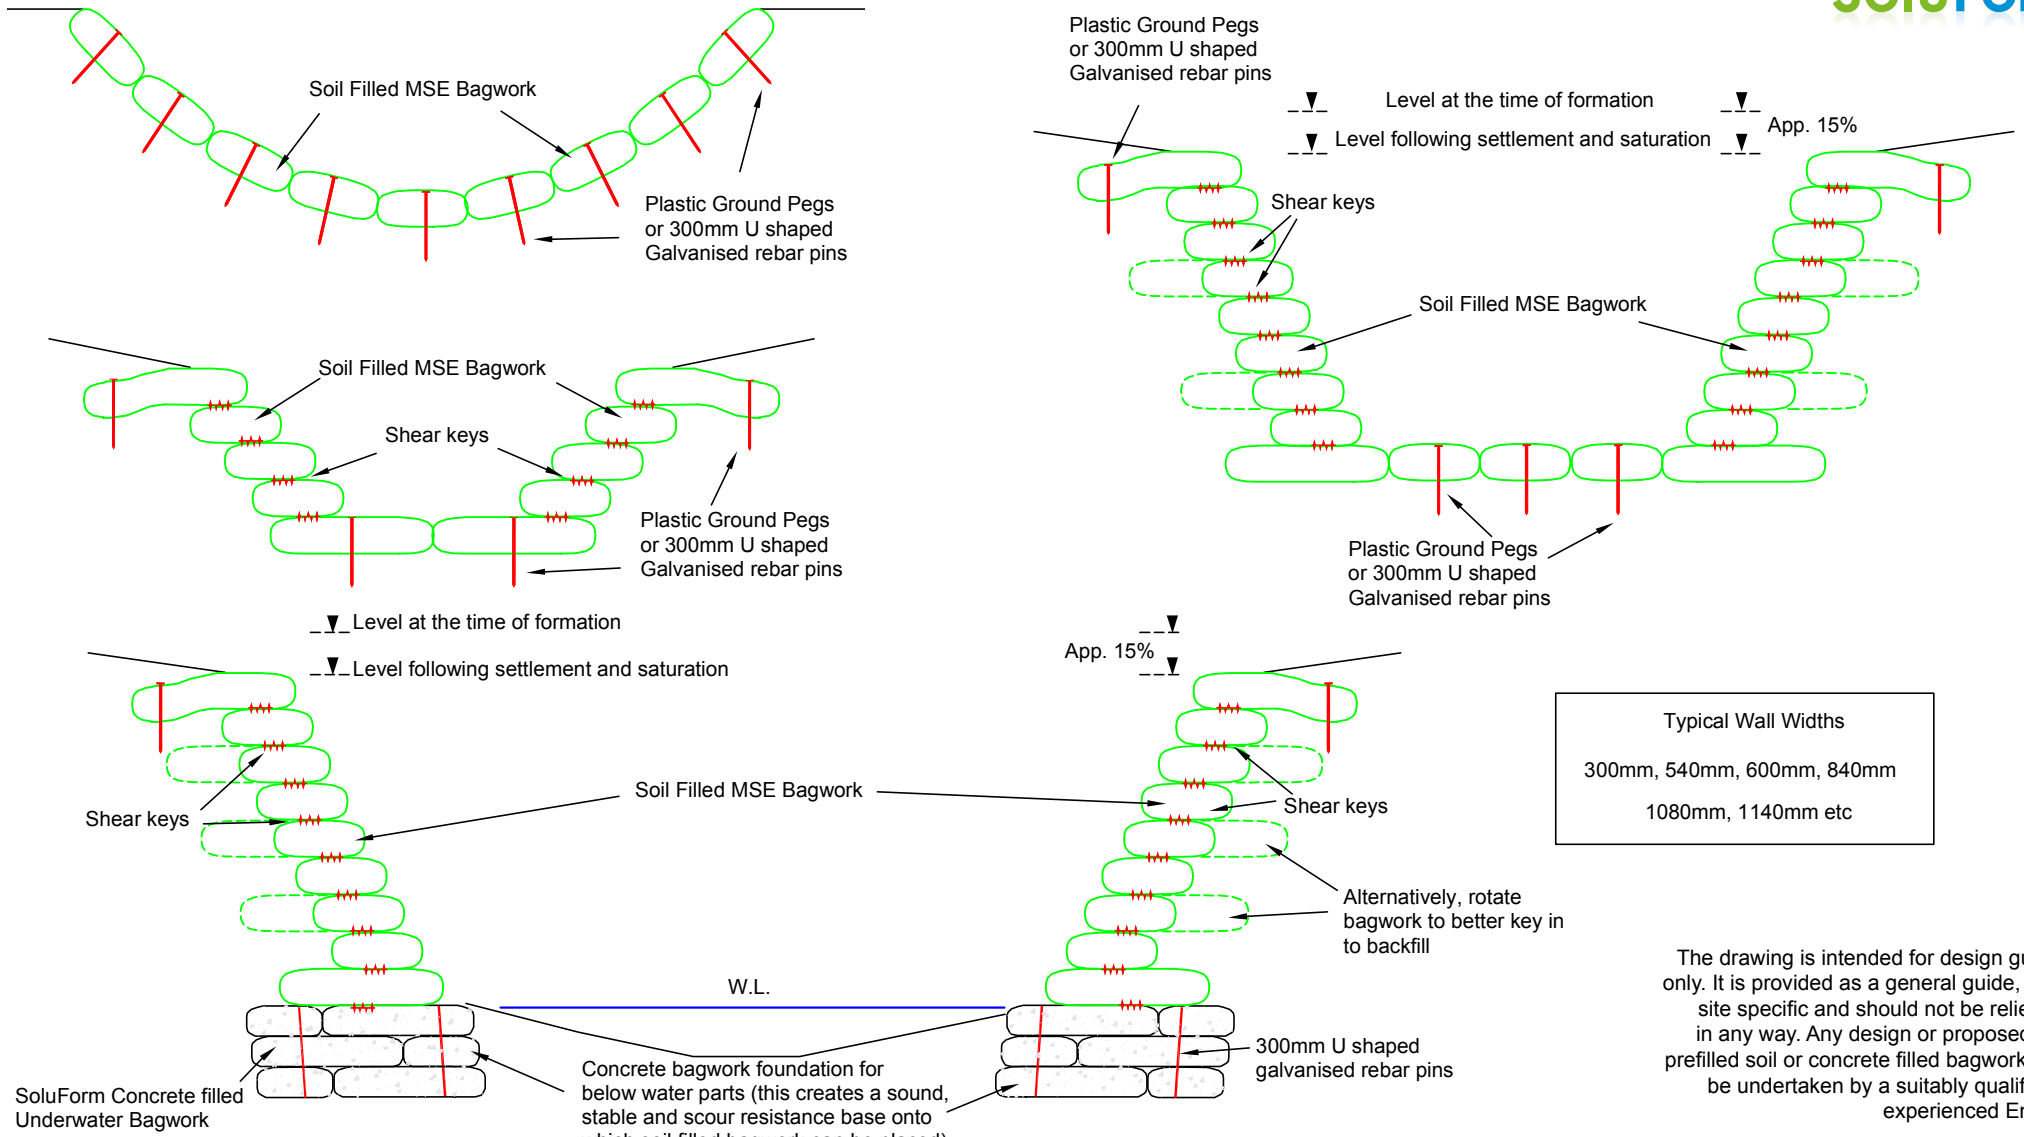

Typical Wall Widths
 300mm, 540mm, 600mm, 840mm
 1080mm, 1140mm etc

The drawing is intended for design guidance only. It is provided as a general guide, is none site specific and should not be relied upon in any way. Any design or proposed use of prefilled soil or concrete filled bagwork should be undertaken by a suitably qualified and experienced Engineer.

SoluForm - A Division of Hoben International Ltd
 Brassington Works, Derbyshire, DE4 4HF, England
 Tel: 01629 541066 Email: sales@soluform.co.uk

Scale 1:25 DWG SMSE 02B Date Aug 2021

Hoben International Limited Registered in England: 781808
 Registered Office: Hoben International Limited, Brassington, Nr. Matlock, Derbyshire DE4 4HF

