


# STANDARDISED SOLUFORM MSE BAGWORK DETAILS BERMS AND EARTHWORKS

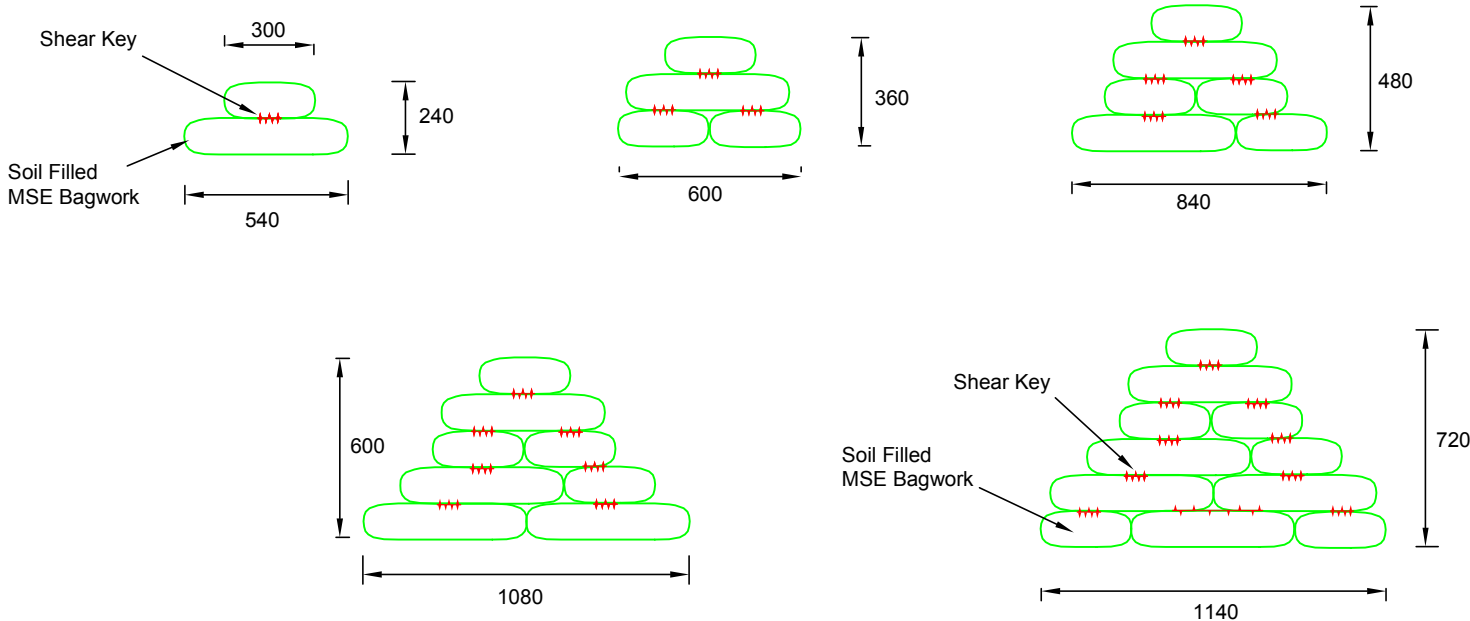

SoluForm - A Division of Hoben International Ltd  
 Brassington Works, Derbyshire, DE4 4HF, England  
 Tel: 01629 541066 Email: sales@soluform.co.uk

Scale 1:25 DWG SMSE 03B Date Aug 2021

The drawing is intended for design guidance only. It is provided as a general guide, is none site specific and should not be relied upon in any way. Any design or proposed use of prefilled soil or concrete filled bagwork should be undertaken by a suitably qualified and experienced Engineer.

