


STANDARDISED SOLUFORM MSE BAGWORK DETAILS PIPE HEADWALL

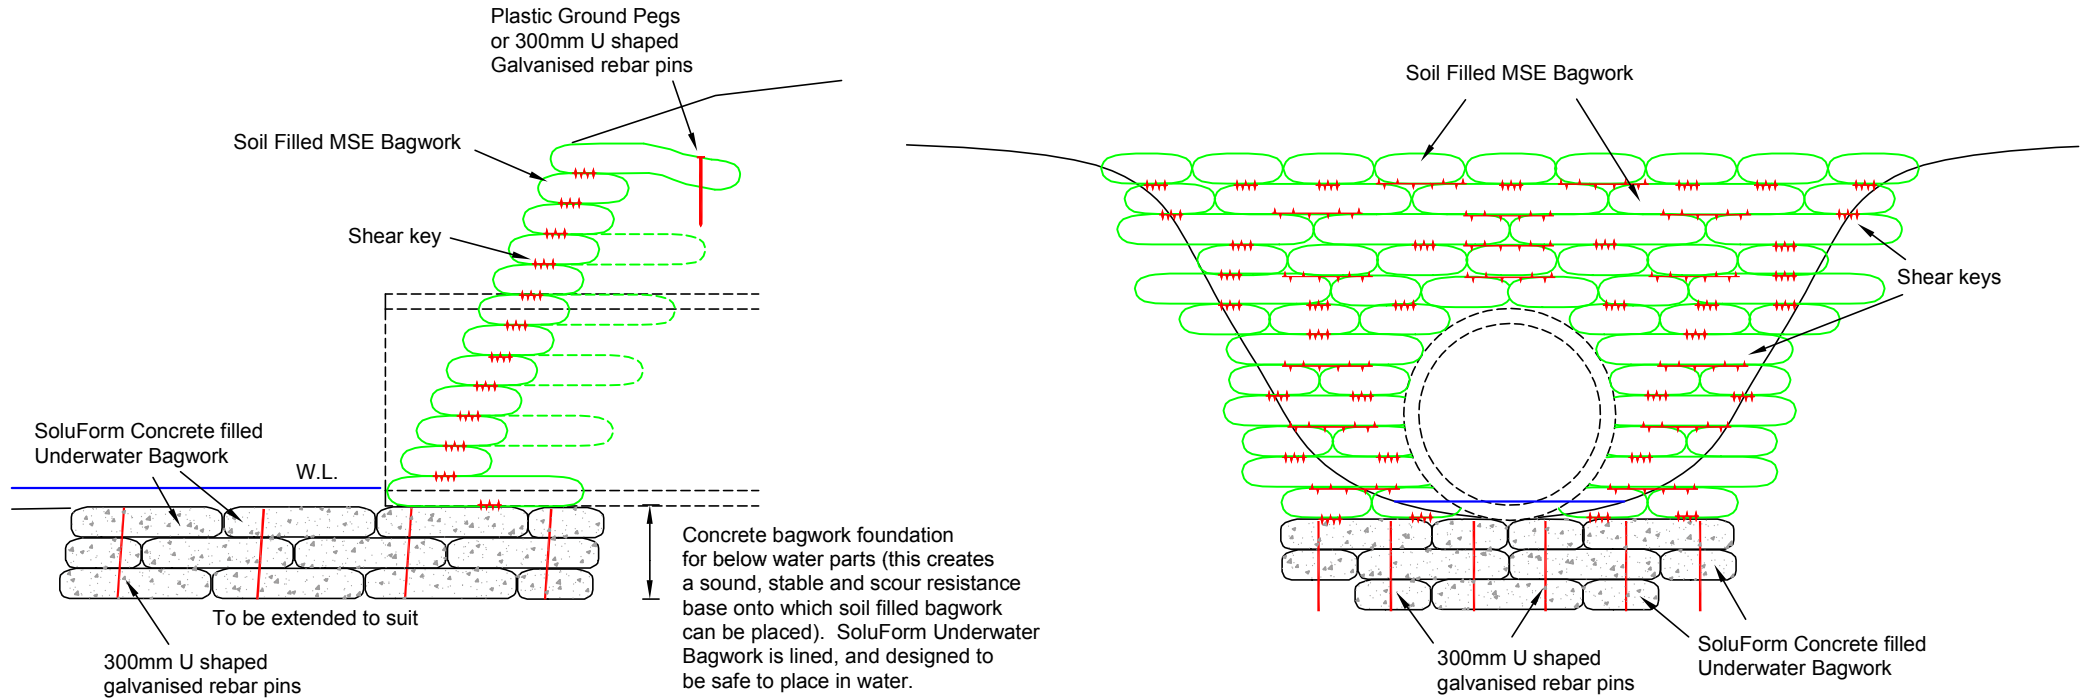


SoluForm - A Division of Hoben International Ltd
Brassington Works, Derbyshire, DE4 4HF, England
Tel: 01629 541066 Email: sales@soluform.co.uk

Scale 1:25 DWG: SMSE 03C Date: June 2022

Hoben International Limited Registered in England: 781808
Registered Office: Hoben International Limited, Brassington, Nr. Matlock, Derbyshire DE4 4HF

The drawing is intended for design guidance only. It is provided as a general guide, is none site specific and should not be relied upon in any way. Any design or proposed use of prefilled soil or concrete filled bagwork should be undertaken by a suitably qualified and experienced Engineer.

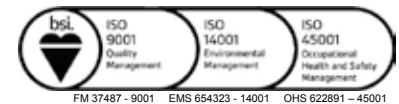

FM 37487 - 9001 EMS 654323 - 14001 OHS 622891 - 45001