


STANDARDISED SOLUFORM MSE BAGWORK DETAILS BERMS AND EARTHWORKS

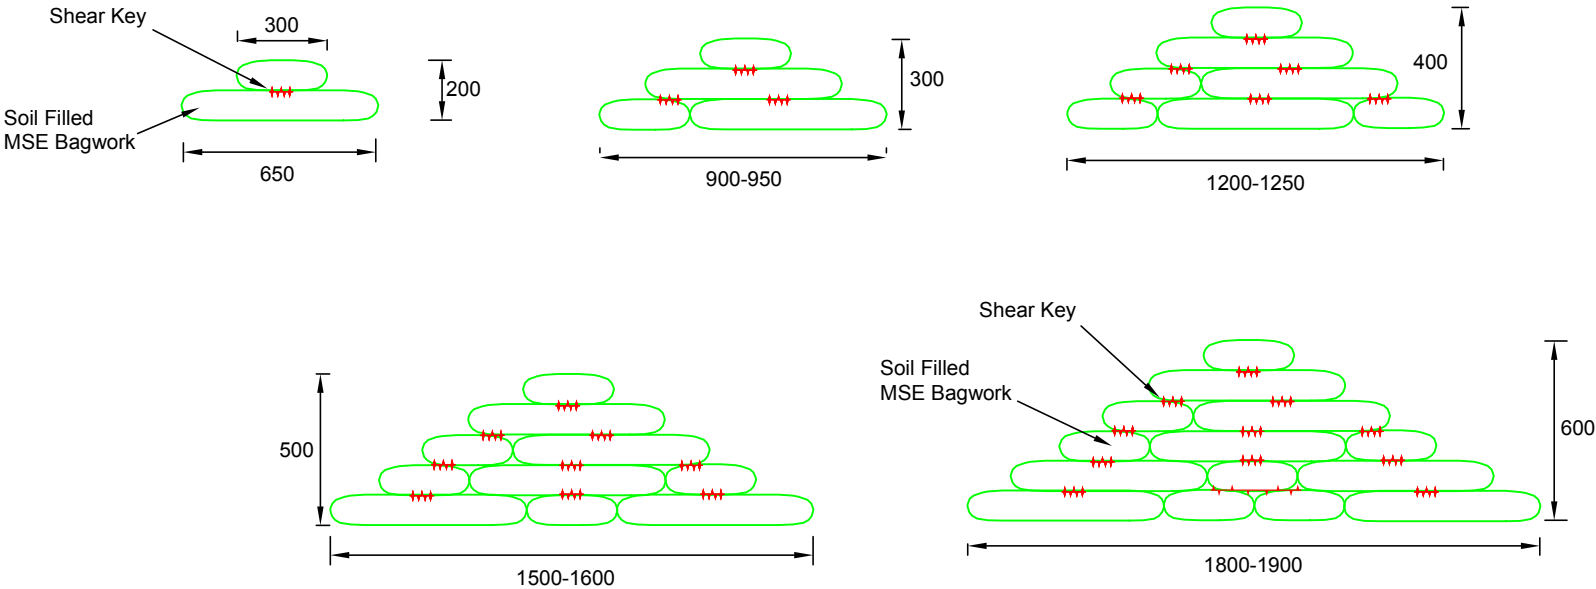

SoluForm - A Division of Hoben International Ltd
 Brassington Works, Derbyshire, DE4 4HF, England
 Tel: 01629 541066 Email: sales@soluform.co.uk

Scale 1:25 DWG: SMSE 05C Date: June 2022

The drawing is intended for design guidance only. It is provided as a general guide, is none site specific and should not be relied upon in any way. Any design or proposed use of prefilled soil or concrete filled bagwork should be undertaken by a suitably qualified and experienced Engineer.

